


**POWDER COATED STEEL
FLOOR ANCHORED / OVERHEAD BRACED
PILASTER MOUNTING DETAIL
2.5**

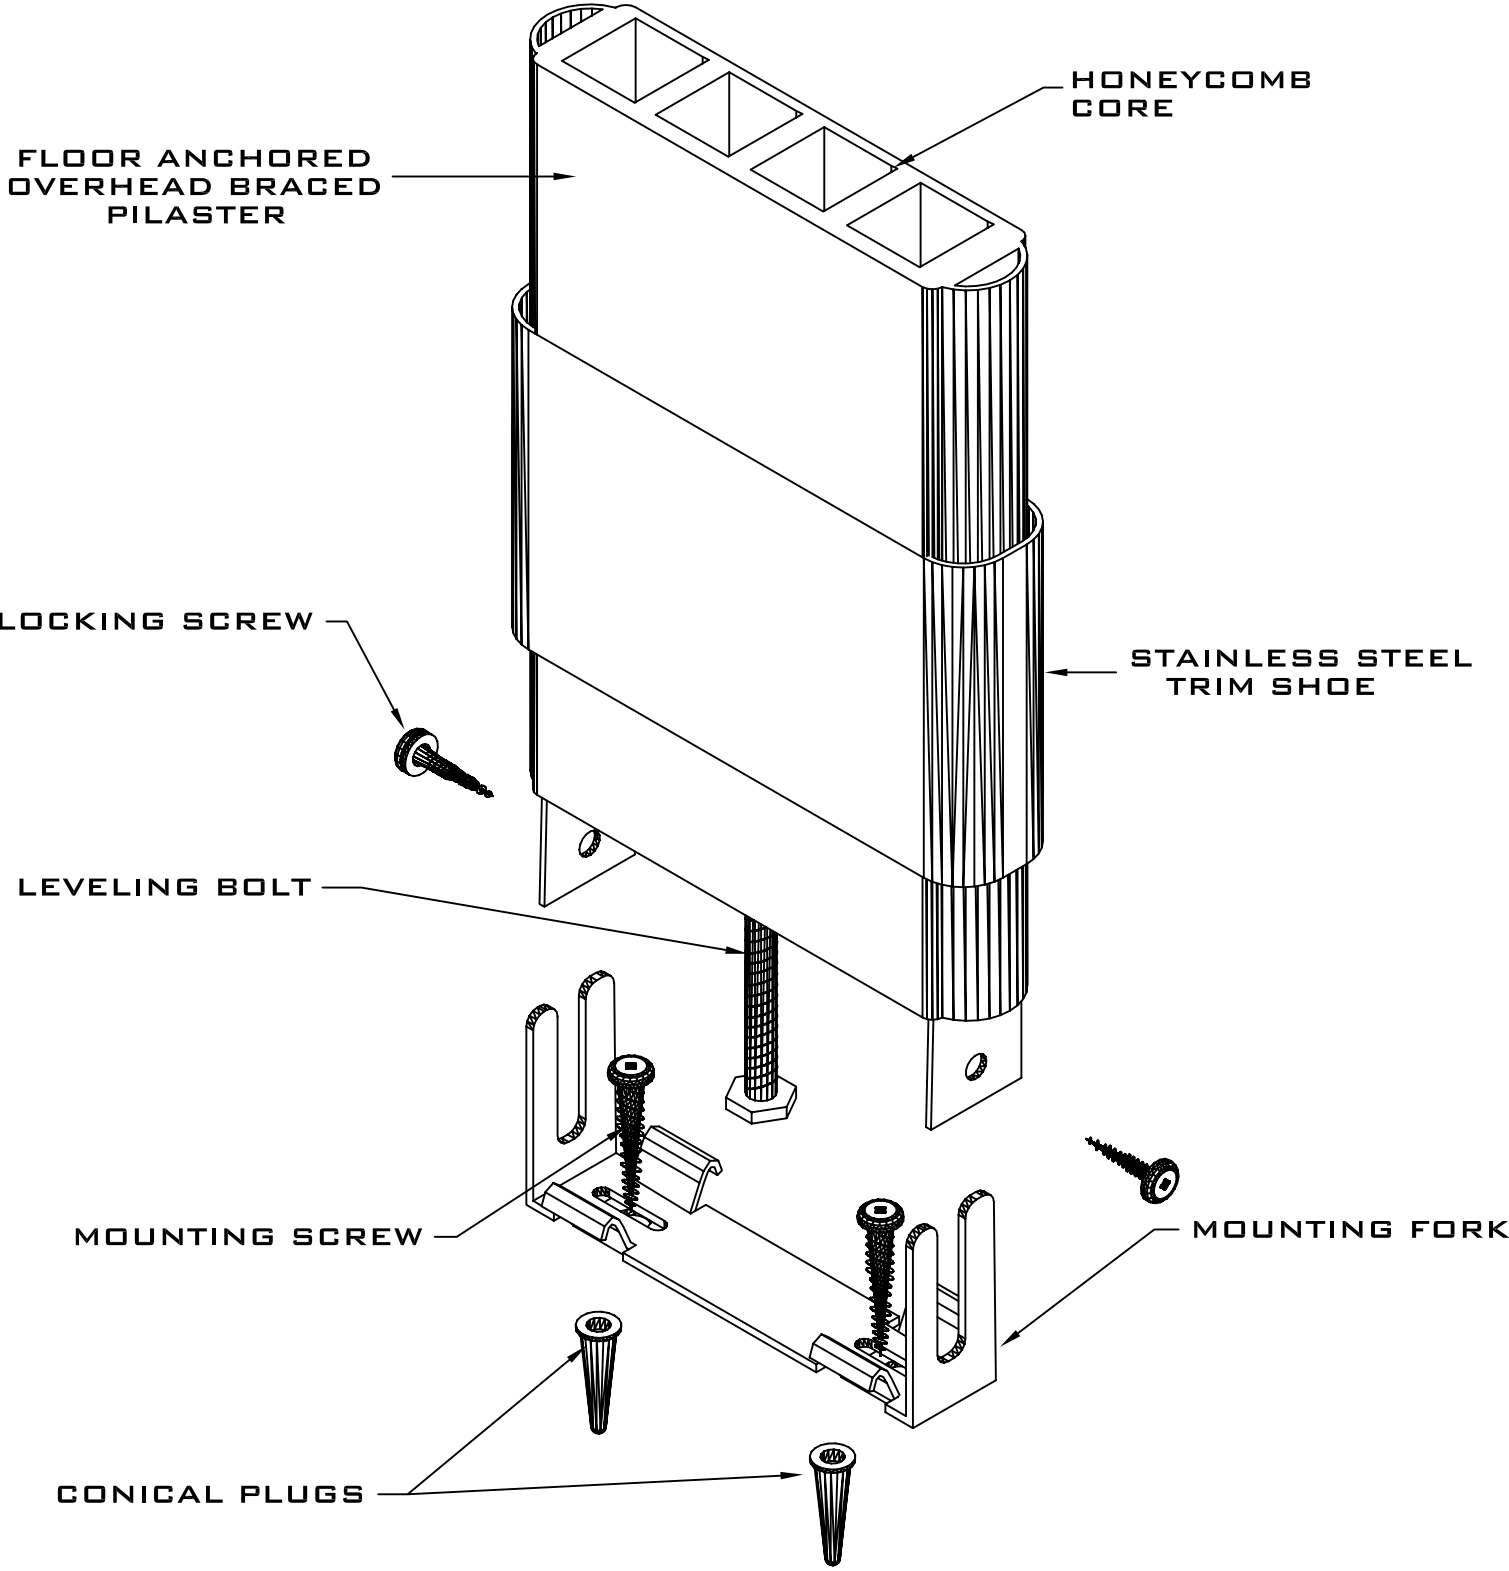

Accurate
Accurate Partitions Corp.

**POWDER COATED STEEL
FLOOR ANCHORED / OVERHEAD BRACED
PILASTER MOUNTING DETAIL
NOT TO SCALE**