



**STAINLESS STEEL
URINAL AND SIGHT SCREENS
3.19**

**CEILING HUNG SCREENS
TYPE PAUS**

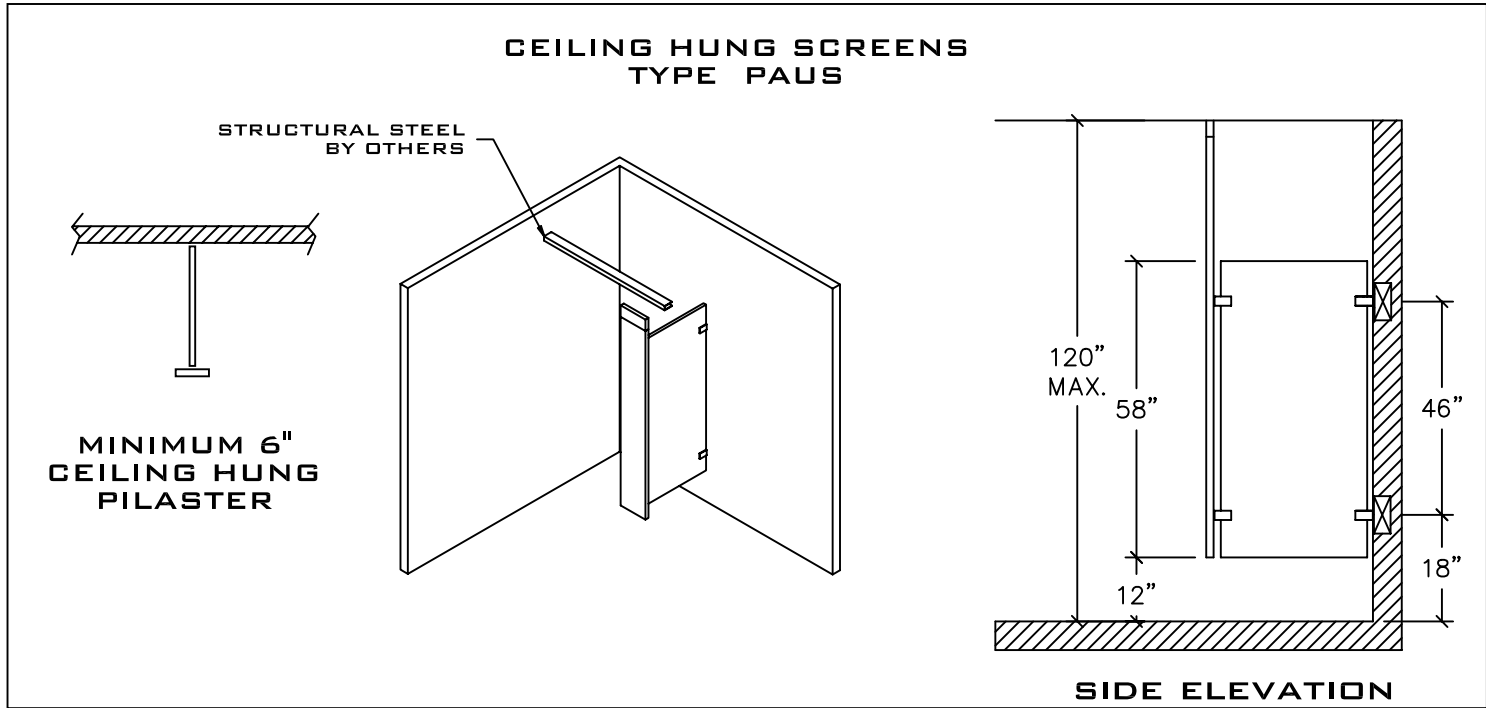

**FLOOR ANCHORED / OVERHEAD BRACED
SCREENS
TYPE PCUS**

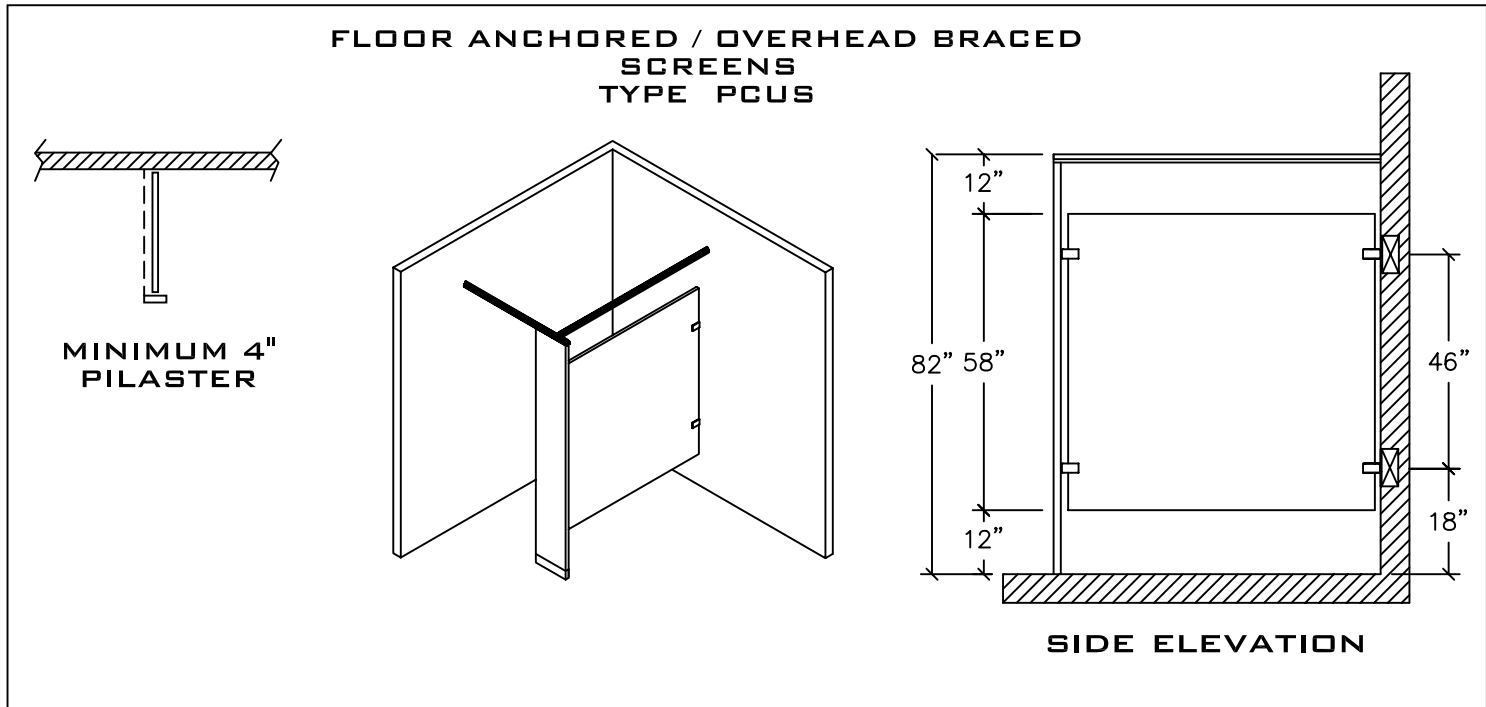

CEILING HUNG AND FLOOR ANCHORED / OVERHEAD BRACED SCREENS ARE AVAILABLE WITH CHROME PLATED ZAMAC AND STAINLESS STEEL STIRRUP BRACKETS OR CONTINUOUS ALUMINUM OR STAINLESS STEEL BRACKETS

 **BLOCKING IN WALL BY OTHERS**