



**STAINLESS STEEL  
FLOOR ANCHORED /  
OVERHEAD BRACED  
TYPICAL ALCOVE  
LAYOUTS  
3.2A**

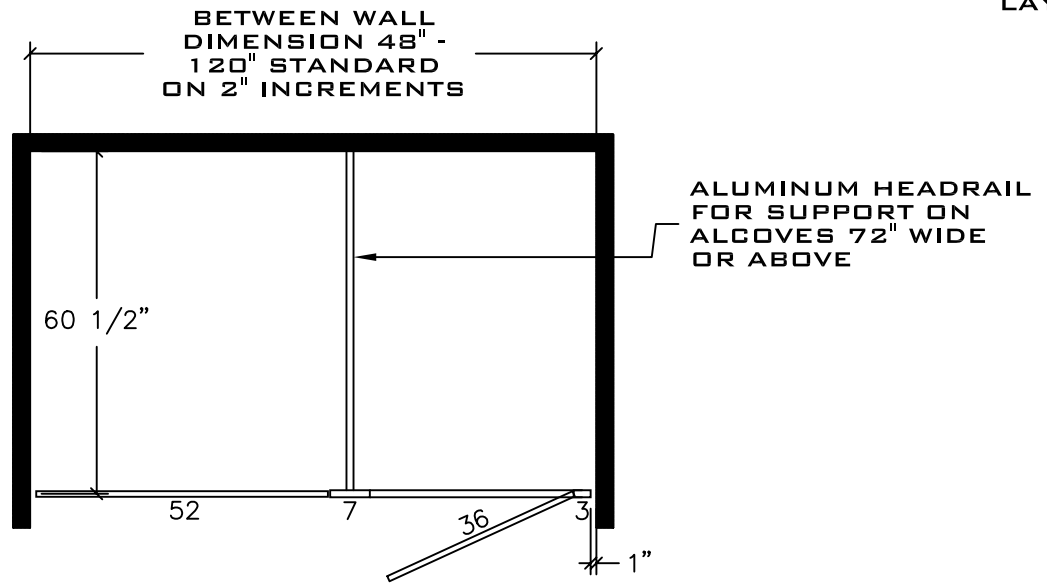

**SINGLE ALCOVE**

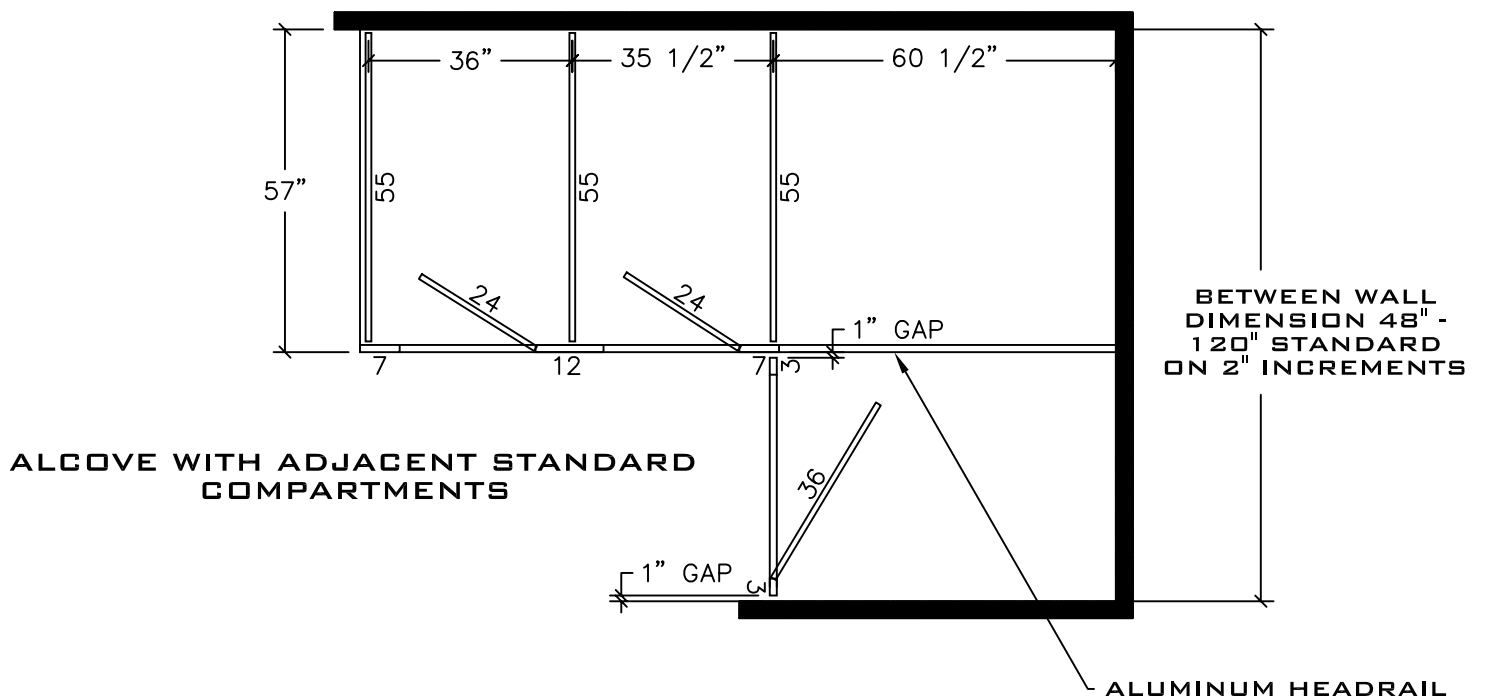

**Accurate**  
Accurate Partitions Corp.

**STAINLESS STEEL  
FLOOR ANCHORED /  
OVERHEAD BRACED  
TYPICAL ALCOVE LAYOUTS**